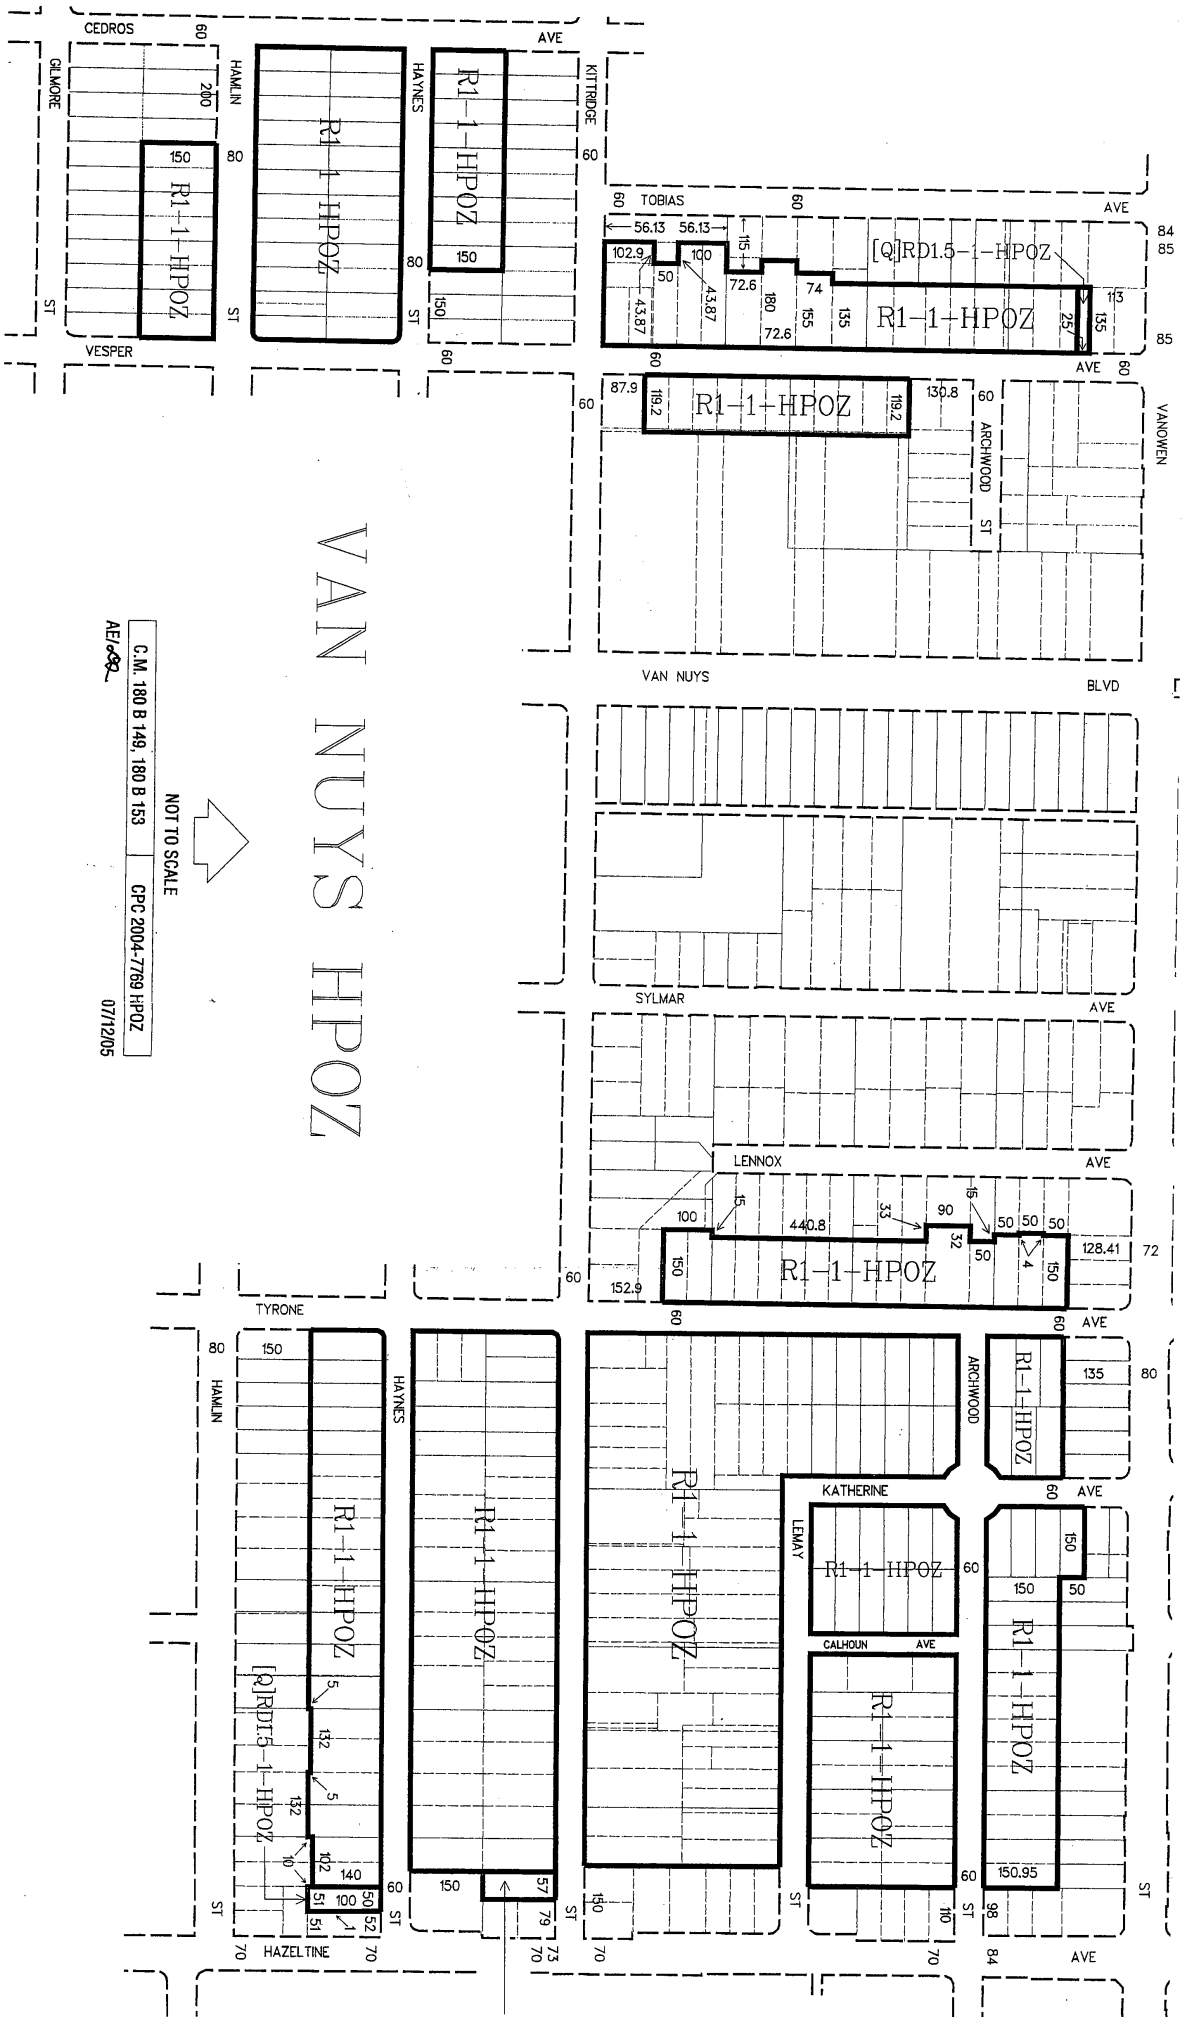


ORDINANCE NO. 177166

An ordinance amending Section 12.04 of the Los Angeles Municipal Code by amending the zoning map,

THE PEOPLE OF THE CITY OF LOS ANGELES DO ORDAIN AS FOLLOWS:

Section 1. Section 12.04 of the Los Angeles Municipal Code is hereby amended by changing the zones within the boundaries shown upon a portion of the zone map attached thereto and made apart of Article 2 Chapter 1 of the Los Angeles Municipal Code, so that such portion of the zoning map shall be as follows:



VAN NUYS HPOZ

C.M. 180 B 149, 180 B 153
 AE/88 CPC 2004-7769 HPOZ
 07/12/05

NOT TO SCALE

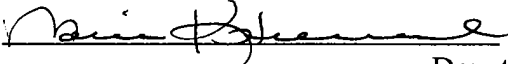


[Q]RD1.5-1-HPOZ


Sec. 2. The City Clerk shall certify to the passage of this ordinance and have it published in accordance with Council policy, either in a daily newspaper circulated in the City of Los Angeles or by posting for ten days in three public places in the City of Los Angeles: one copy on the bulletin board at the Main Street entrance to Los Angeles City Hall; one copy on the bulletin board at the Main Street entrance to Los Angeles City Hall East; and one copy on the bulletin board located at the Temple Street entrance to the Los Angeles County Hall of Records.

I hereby certify that this ordinance was passed by the Council of the City of Los Angeles, at its meeting of NOV 16 2005.

FRANK T. MARTINEZ, City Clerk

By  Deputy

Approved NOV 23 2005

 Mayor

Approved as to Form and Legality

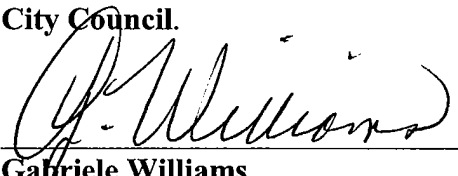
ROCKARD J. DELGADILLO, City Attorney

By _____

City Attorney

File No. 05-1752

Pursuant to Section 558 of the City Charter, the City Planning Commission on June 23, 2005, recommended that this ordinance be adopted by the City Council.


Gabriele Williams
Commission Executive Assistant II

DECLARATION OF POSTING ORDINANCE

I, MARIA C. RICO, state as follows: I am, and was at all times hereinafter mentioned, a resident of the State of California, over the age of eighteen years, and a Deputy City Clerk of the City of Los Angeles, California.

Ordinance No. 177166 - Establishment of the Van Nuys Historic Preservation Overlay Zone (HPOZ) - CPC 2004-7769 HPOZ - a copy of which is hereto attached, was finally adopted by the Los Angeles City Council on Nov. 16, 2005, and under the direction of said City Council and the City Clerk, pursuant to Section 251 of the Charter of the City of Los Angeles and Ordinance No. 172959, on Nov. 29, 2005, I posted a true copy of said ordinance at each of three public places located in the City of Los Angeles, California, as follows: 1) One copy on the bulletin board at the Main Street entrance to Los Angeles City Hall; 2) one copy on the bulletin board at the Main Street entrance to Los Angeles City Hall East; 3) one copy on the bulletin board at the Temple Street entrance to the Hall of Records of the County of Los Angeles.

Copies of said ordinance were posted conspicuously beginning on Nov. 29, 2005 and will be continuously posted for ten or more days.

I declare under penalty of perjury that the foregoing is true and correct.

Signed this 29th day of November 2005 at Los Angeles, California.


Maria C. Rico, Deputy City Clerk

Ordinance Effective Date: Jan. 8, 2006 Council File No. 05-1752
(Rev. 8/05)